


CORTE A
esc. 1:50

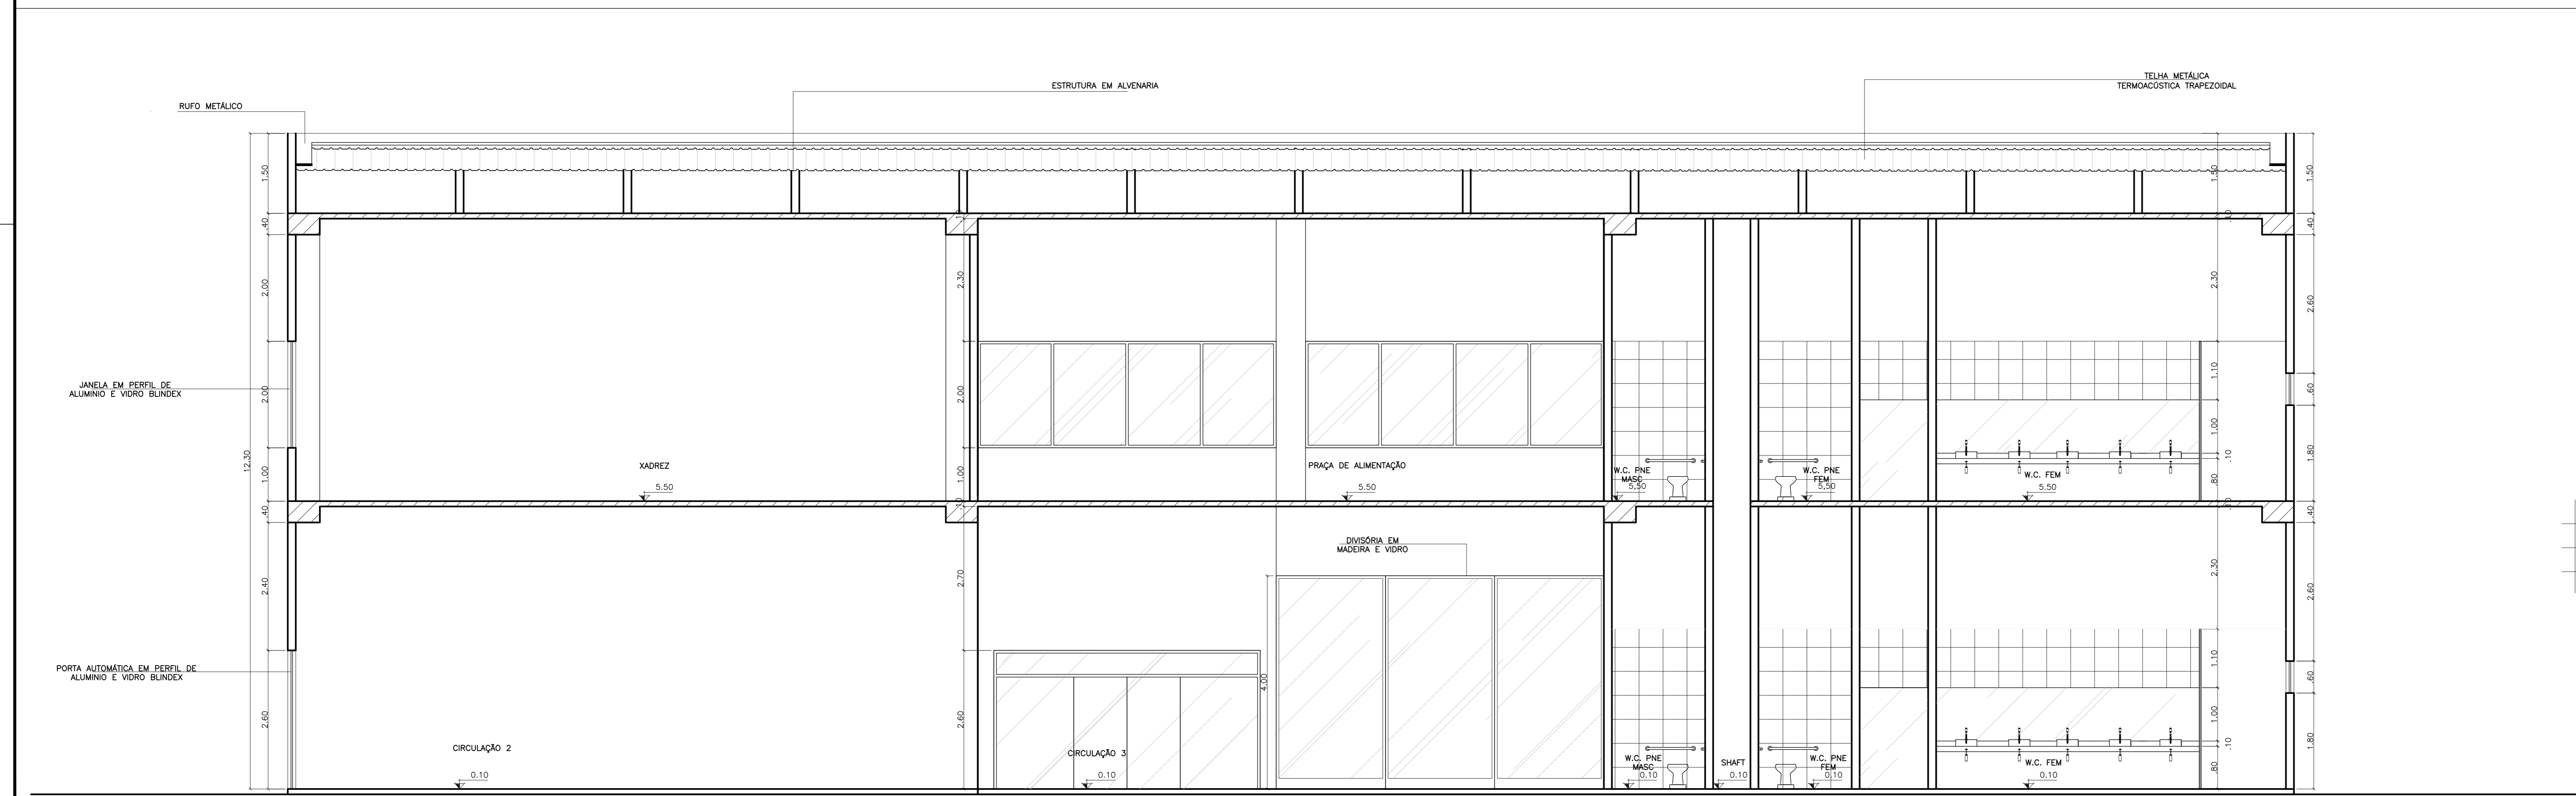

CORTE B
esc. 1:50